



NEUPRE - TERRAIN

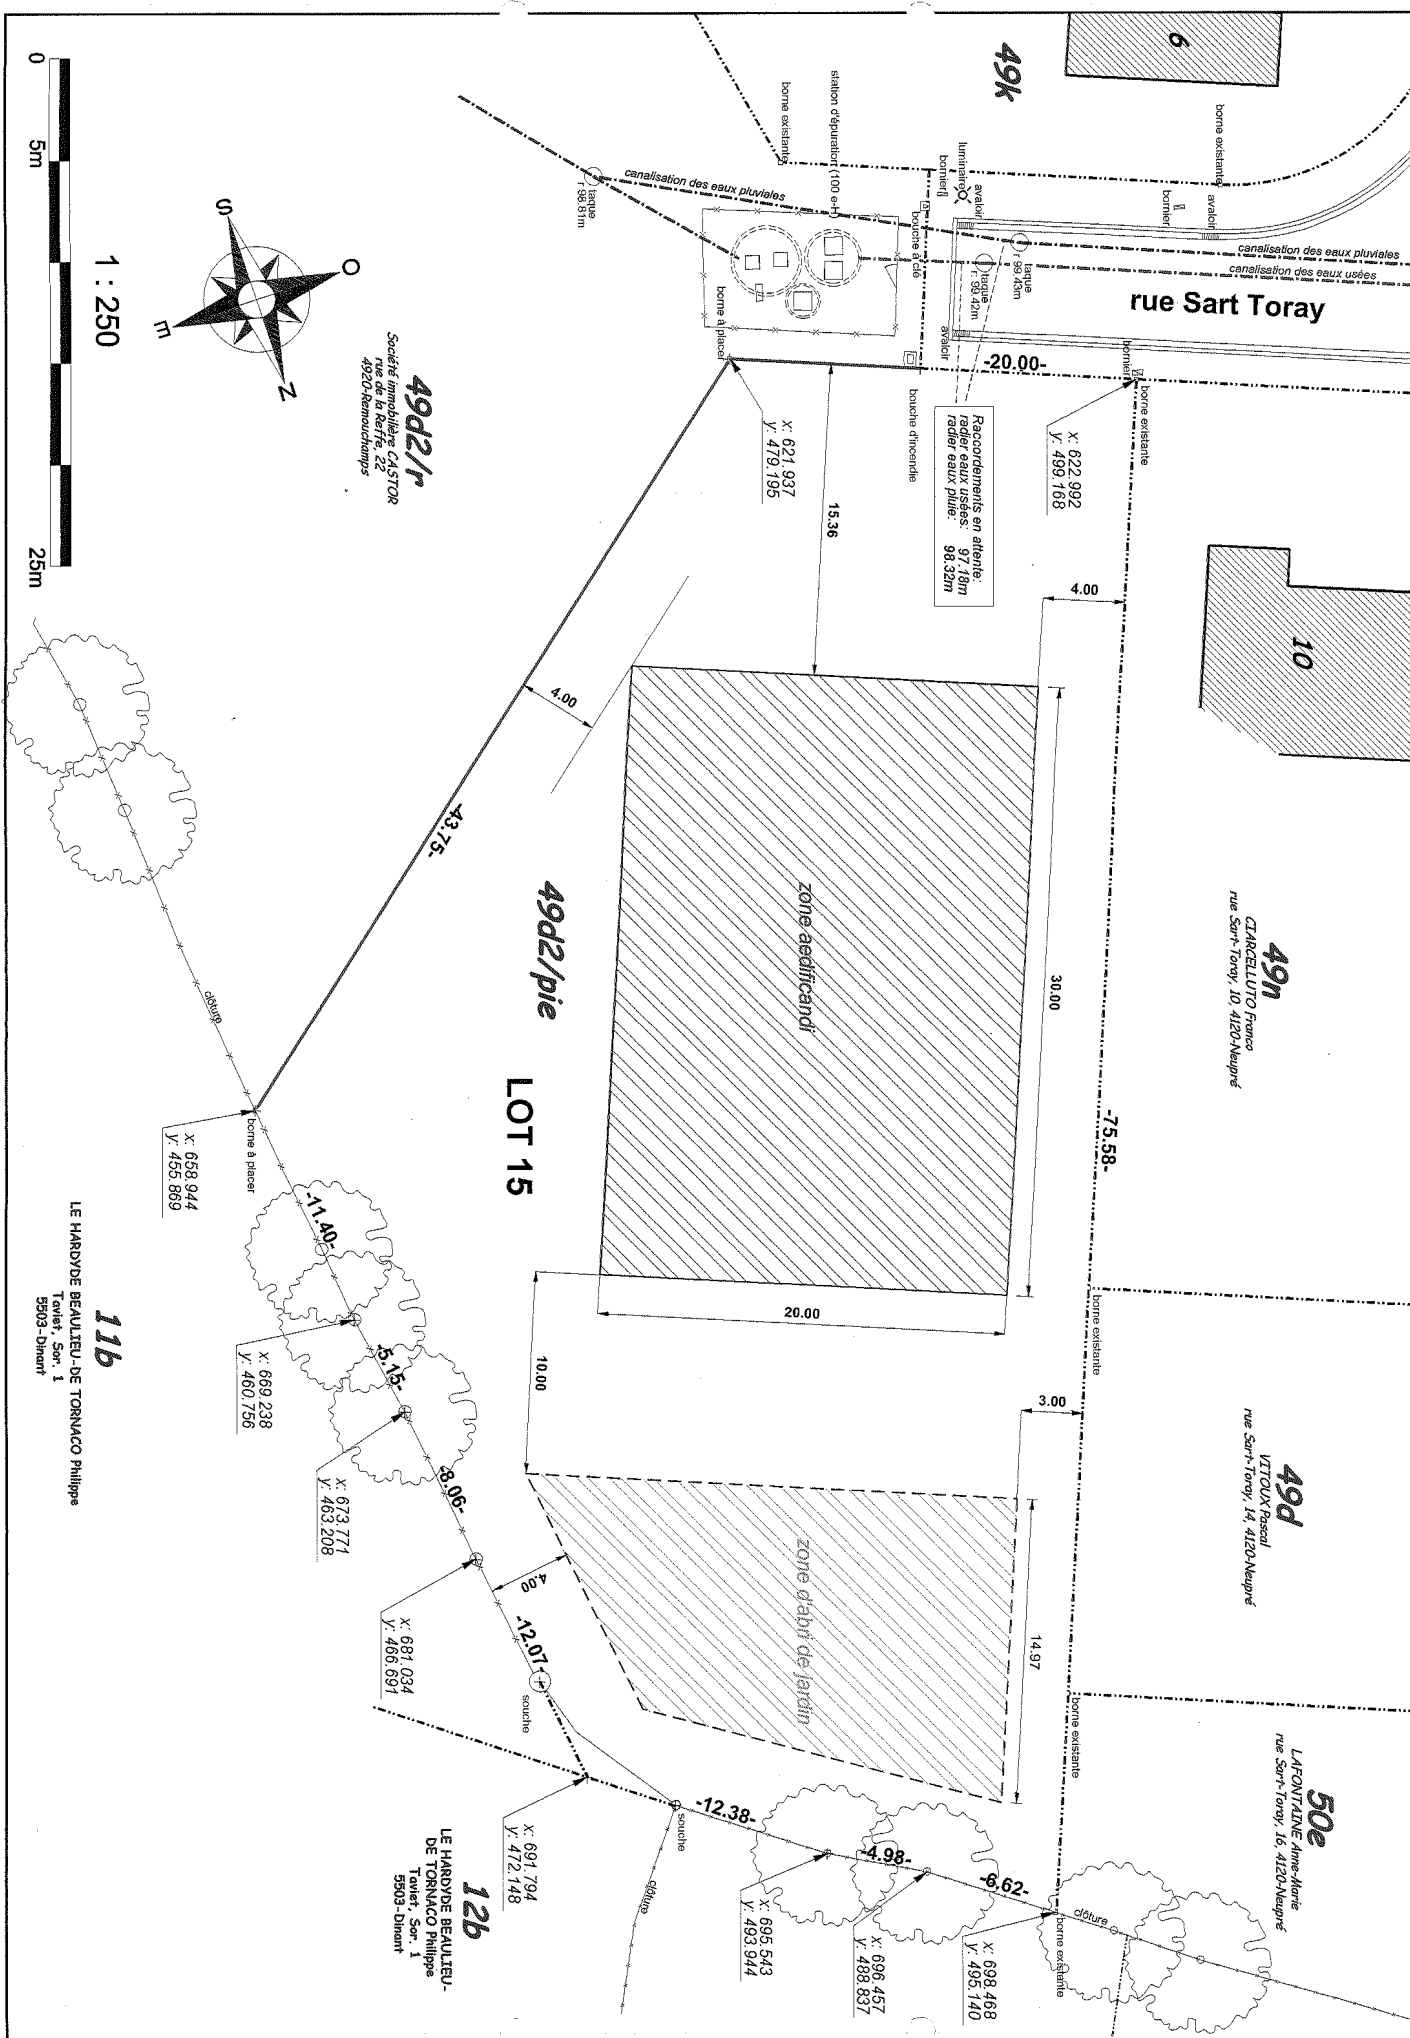


NEUPRE - GARAGES

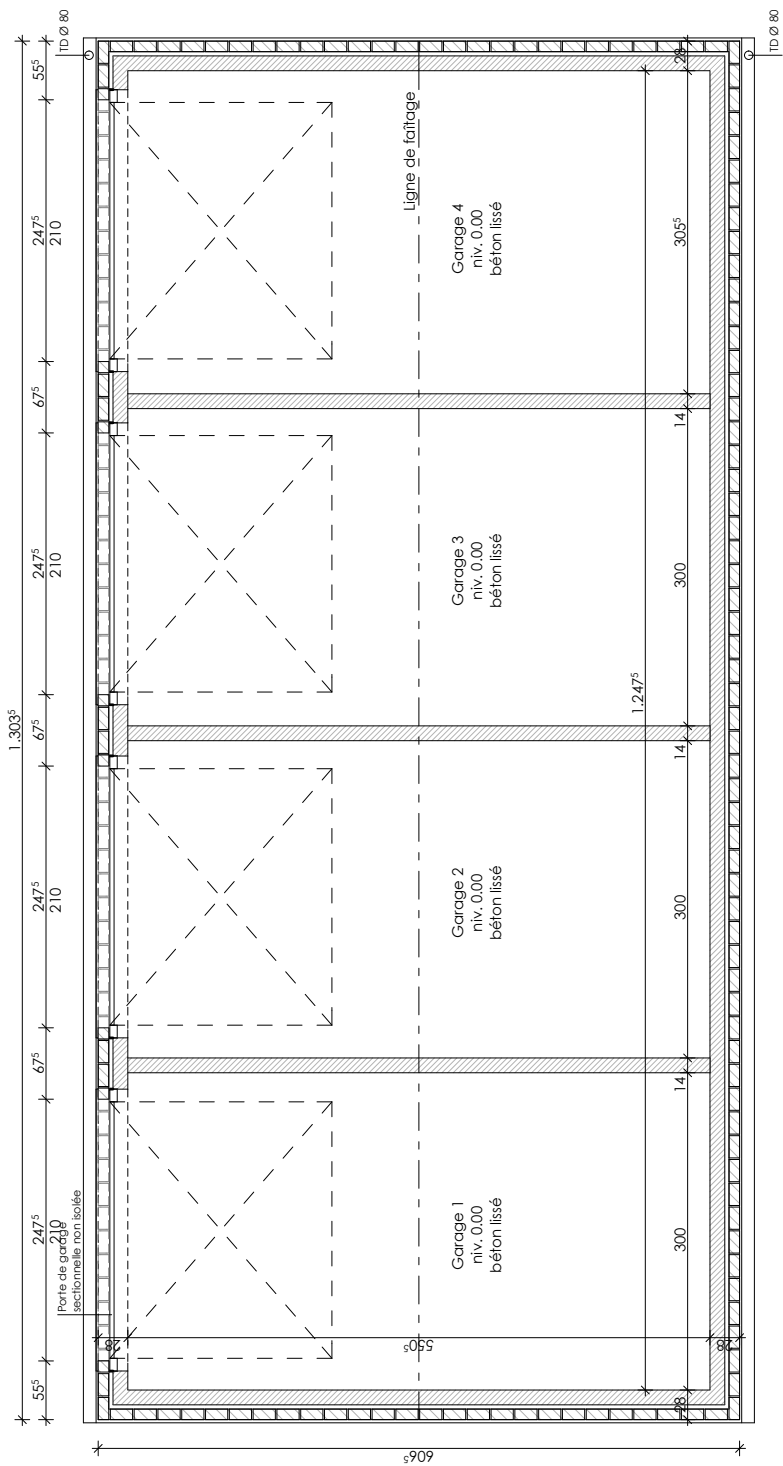


[illegible]

NEUPRE - LATERAL 2

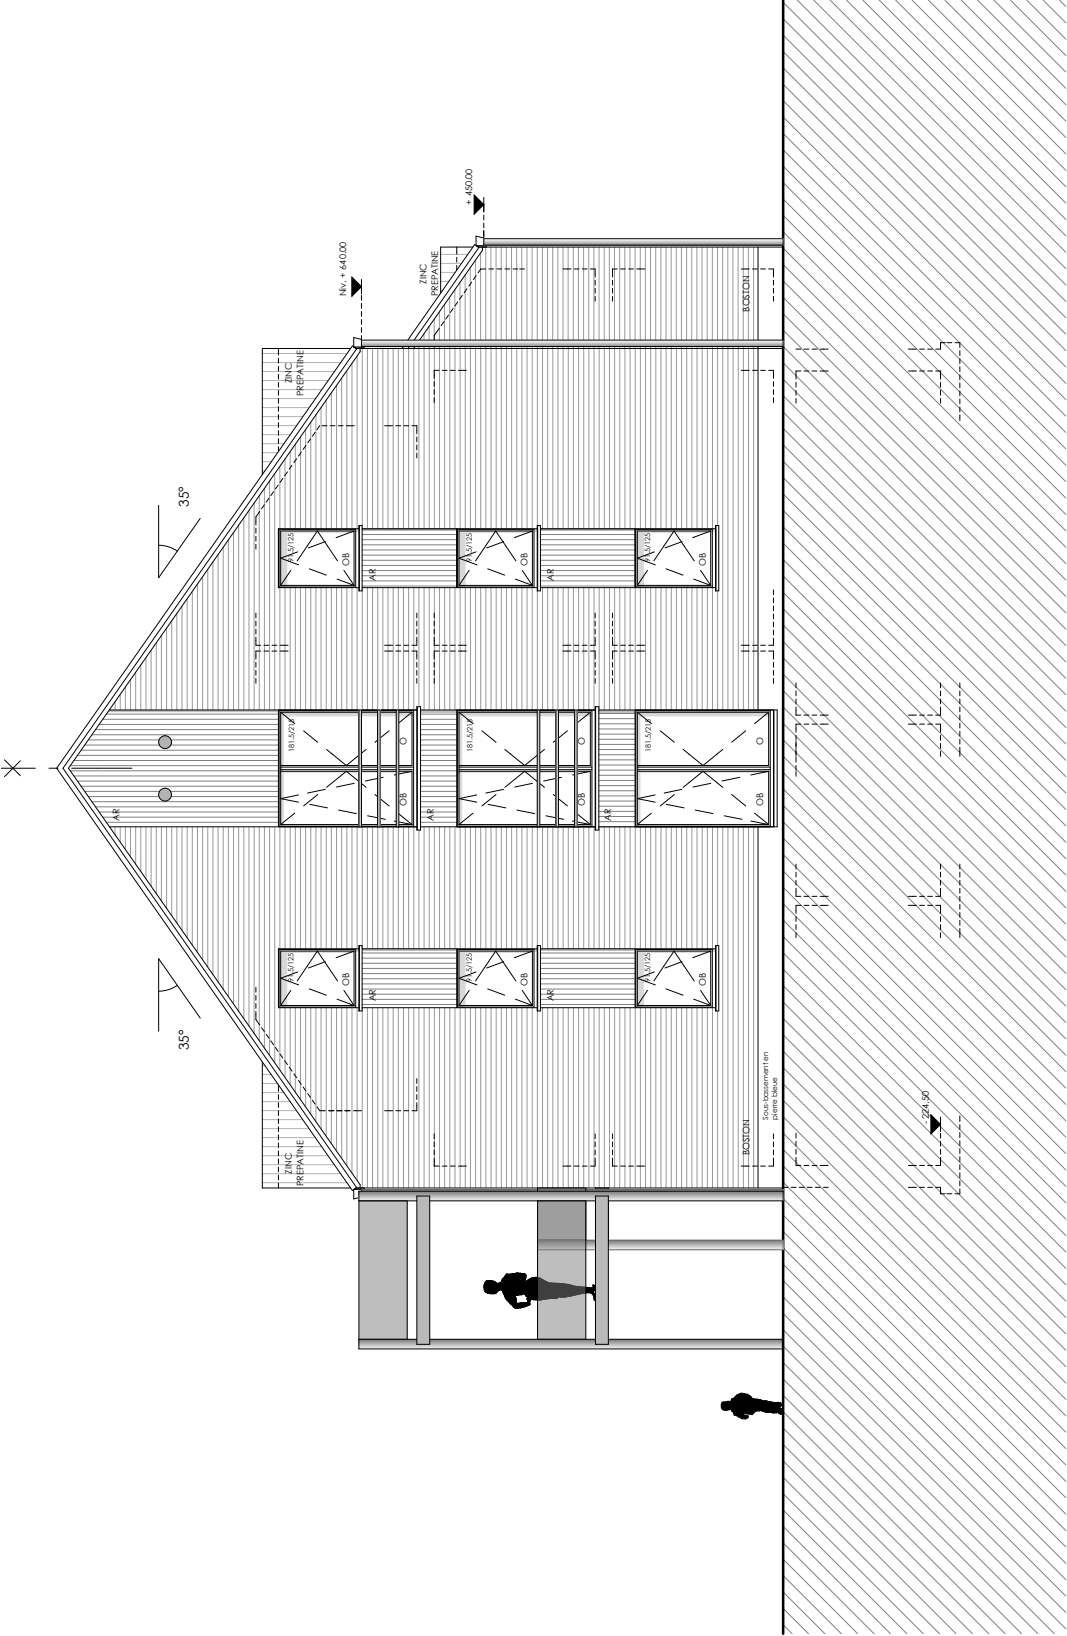

640

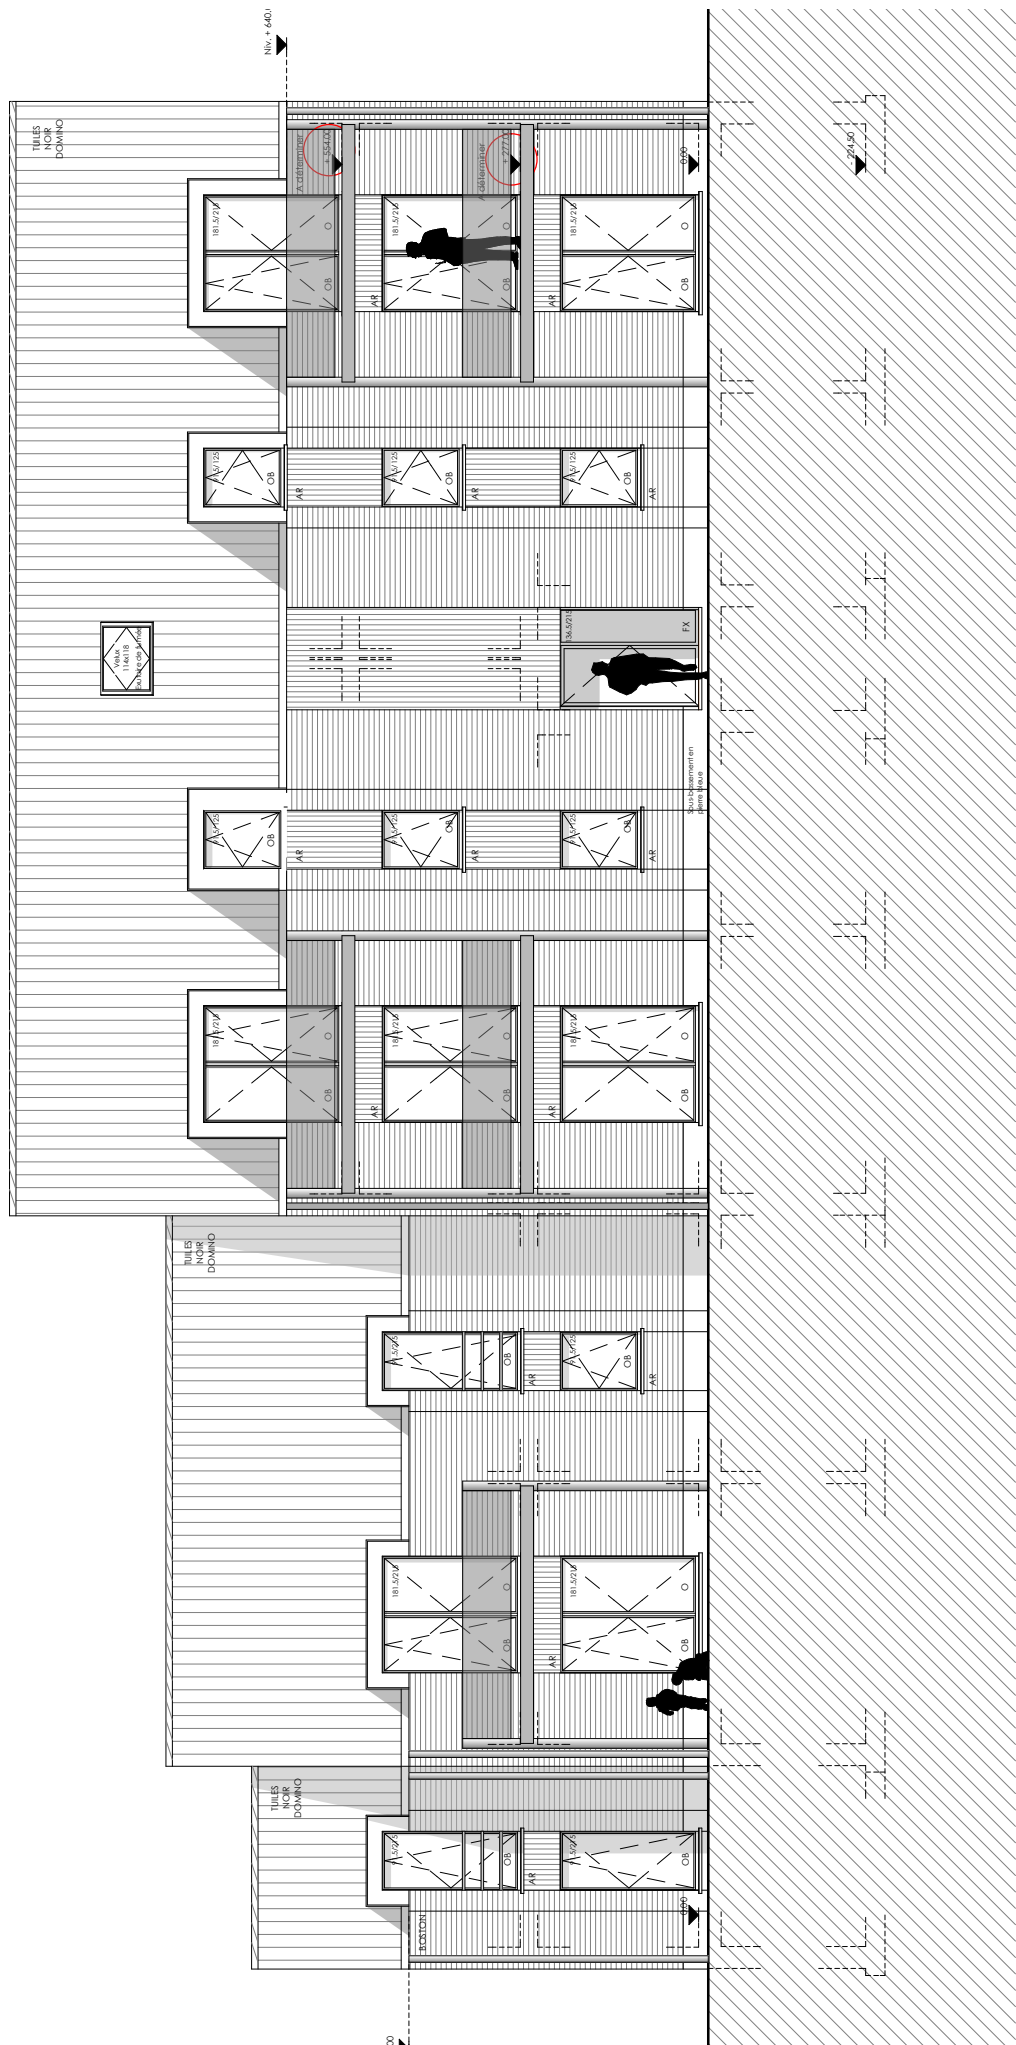

NEUPRE - FACADE 2

